
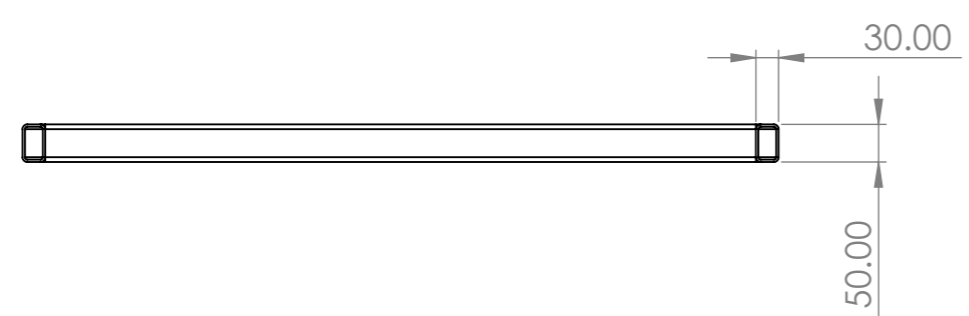
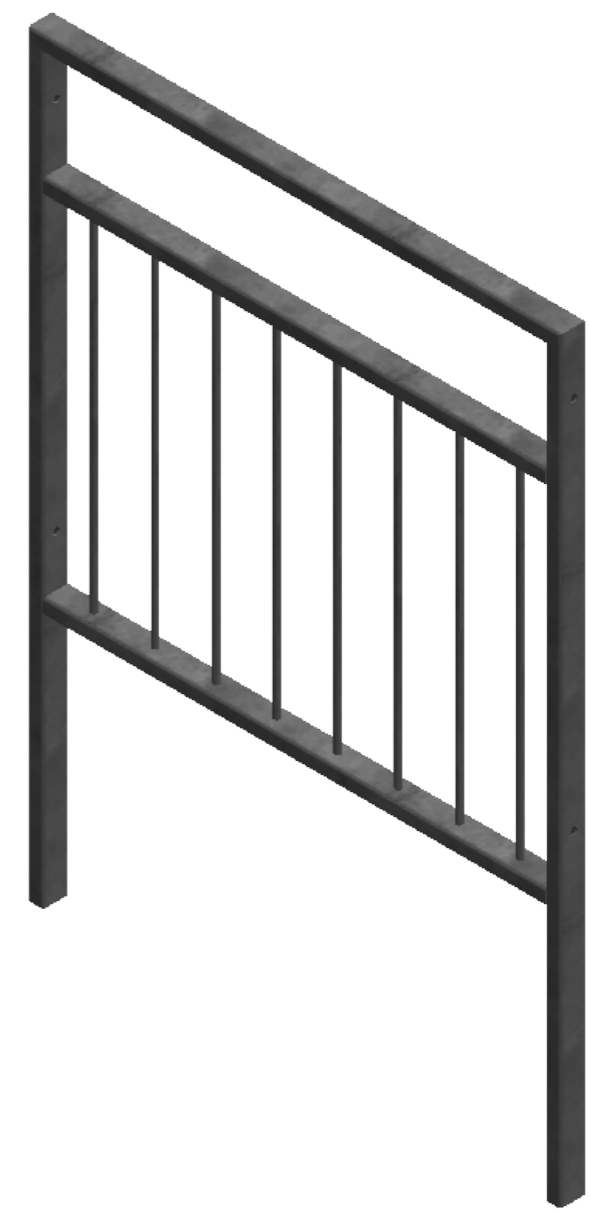



REV	REVISION NOTES	REVISION BY	REVISION DATE
1			
2			
3			
4			

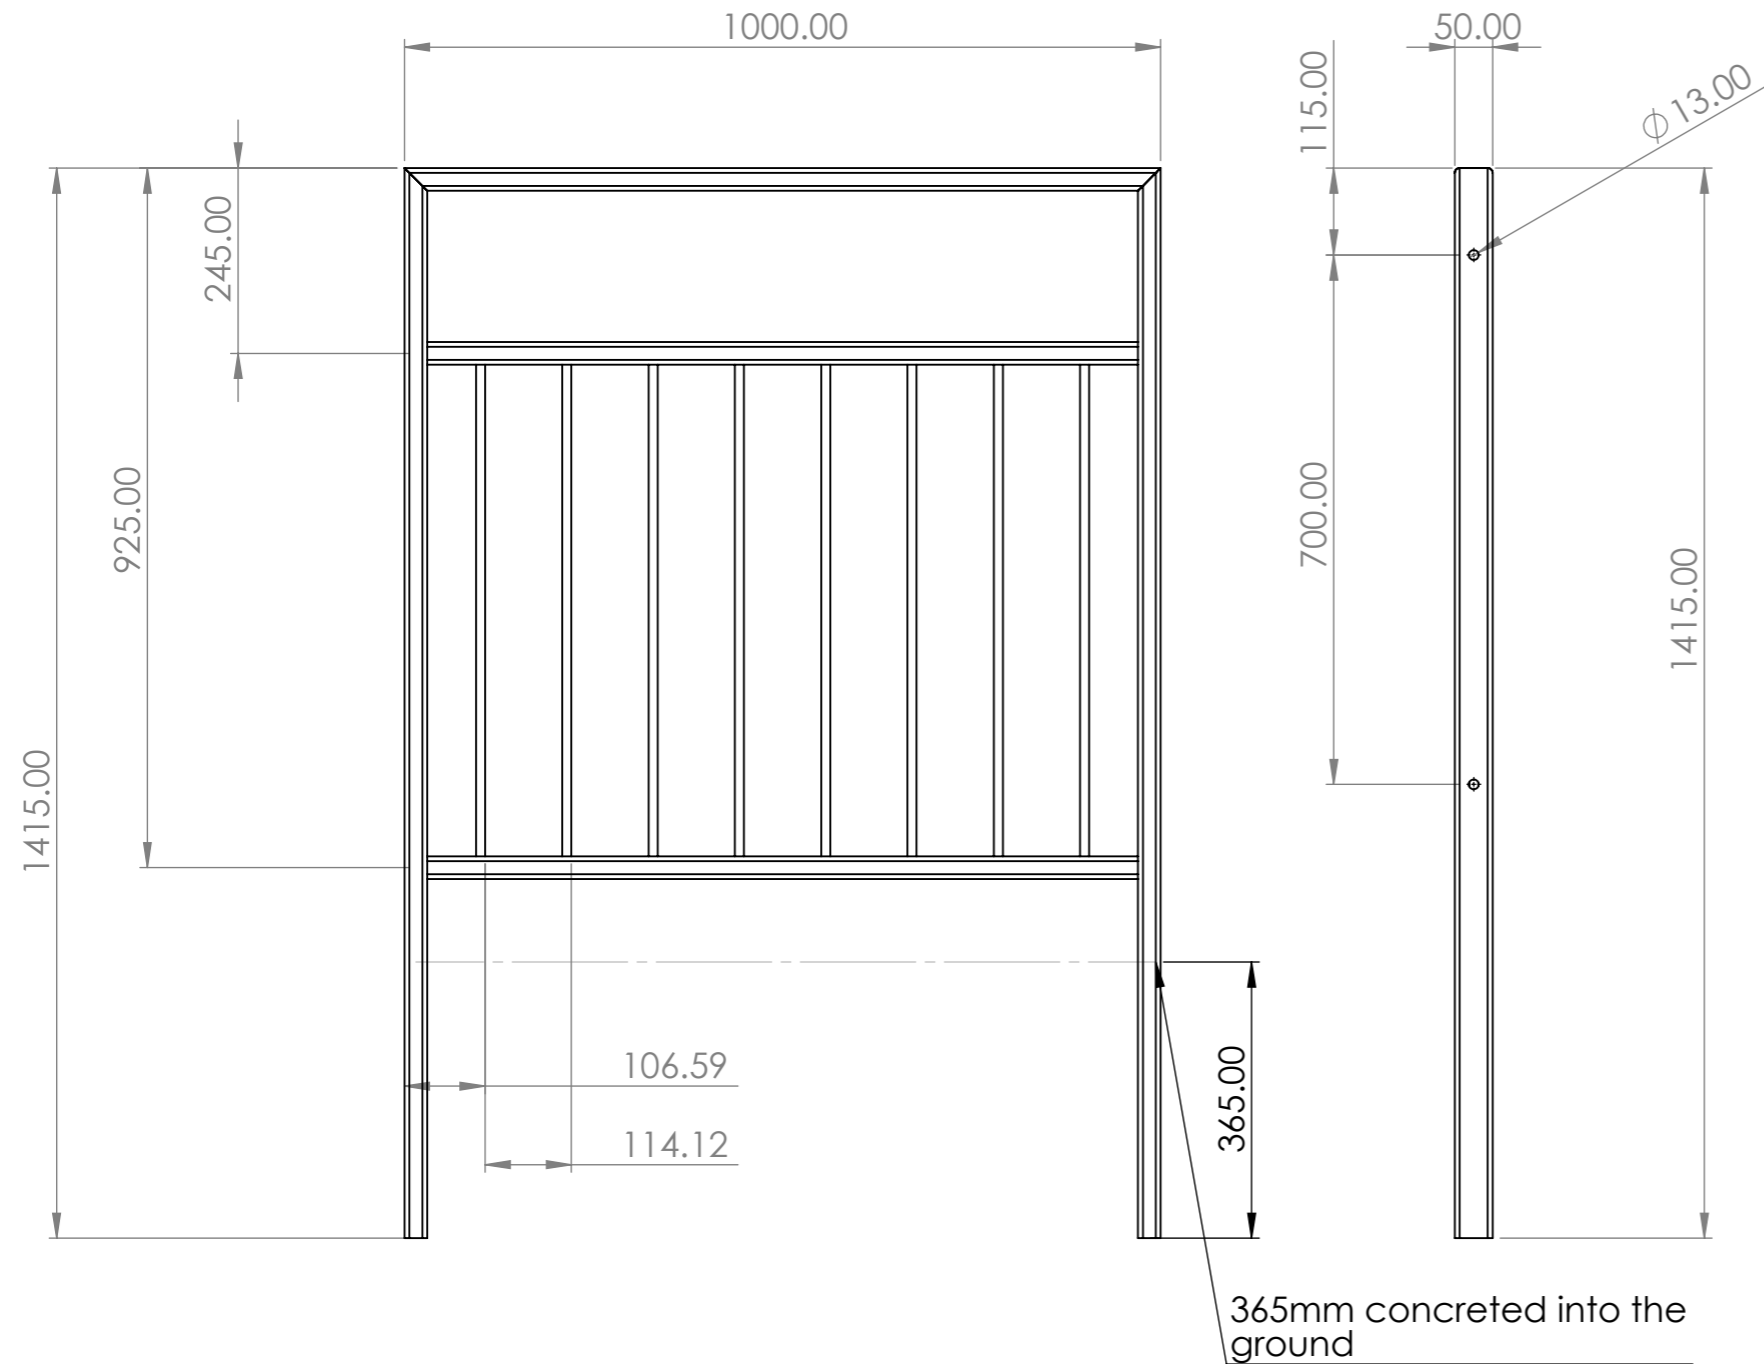

 <p>Alfa Industrial Services LTD 17 Bridge St Pendlebury Manchester M27 4DU</p>	UNLESS OTHERWISE SPECIFIED: DIMENSIONS ARE IN MILLIMETERS TOLERANCES: X: ± 2.5 X.XX: ± 0.13 X.X: ± 0.25 X.XXX: ± 0.013		CUSTOMER:	
	MATERIAL: Galvanized Steel		DESCRIPTION: 1000mm x 1050mm above ground roadside pedestrian barrier	
FINISH: WEIGHT: 24374.19 Grams	BY: LH DATE:	DWG NO: RS-P-G-L1000-H1415		REV:
DEBUR AND BREAK SHARP EDGES DO NOT SCALE DRAWING IF IN DOUBT ASK!	CHECKED: APPROVED:	SHEET SCALE: 1:10 SHEET SIZE: A3 SHEET NUMBER: 1 OF 1		