
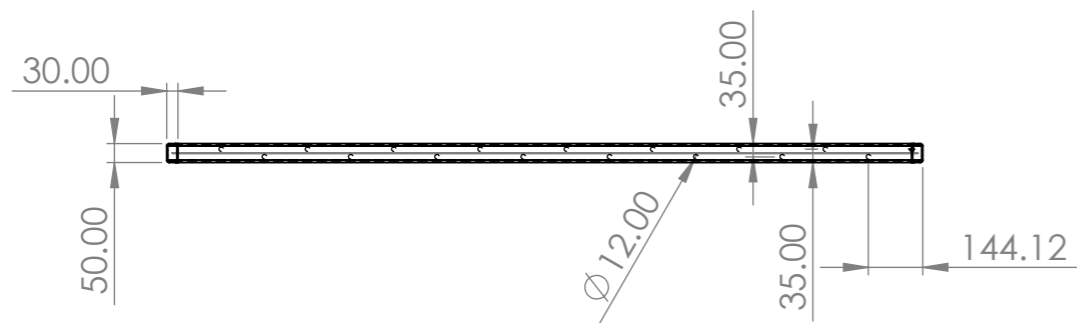



REV	REVISION NOTES	REVISION BY	REVISION DATE
1			
2			
3			
4			

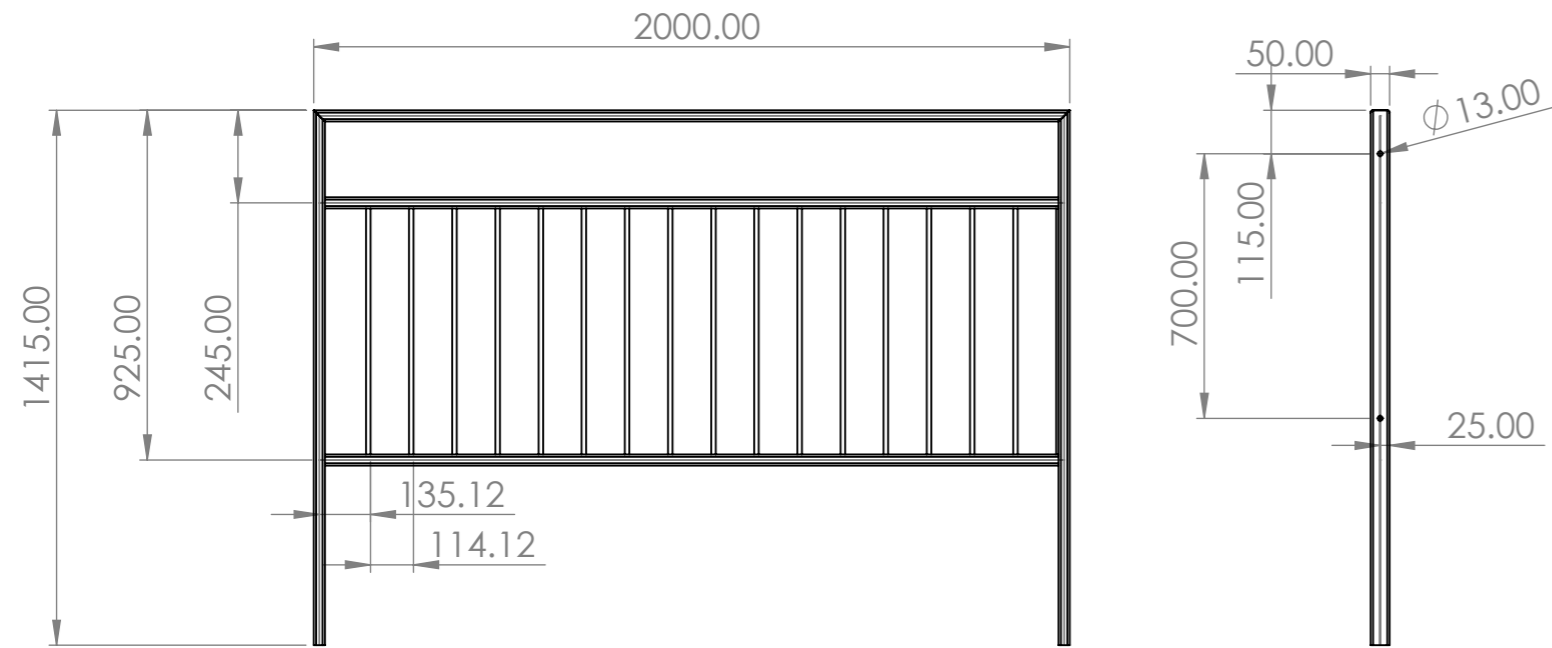

 Alfa Industrial Services LTD 17 Bridge St Pendlebury Manchester M27 4DU	UNLESS OTHERWISE SPECIFIED: DIMENSIONS ARE IN MILLIMETERS TOLERANCES: X: ±2.5 X.XX: ±0.13 X.X: ±0.25 X.XXX: ±0.013	CUSTOMER:	
	MATERIAL: Galvanized Steel	DESCRIPTION: L2000 x H1050 Above Ground Roadside Pedestrian Barrier With Staggered Bars	
FINISH: WEIGHT: 40079.82 Grams	BY: _____ DATE: _____	DWG NO: RS-P-G-SB-L2000-H1415 REV: _____	
DEBUR AND BREAK SHARP EDGES DO NOT SCALE DRAWING IF IN DOUBT ASK!	DRAWN: LH CHECKED: APPROVED:	SHEET SCALE: 1:10 SHEET SIZE: A3 SHEET NUMBER: 1 OF 1	