
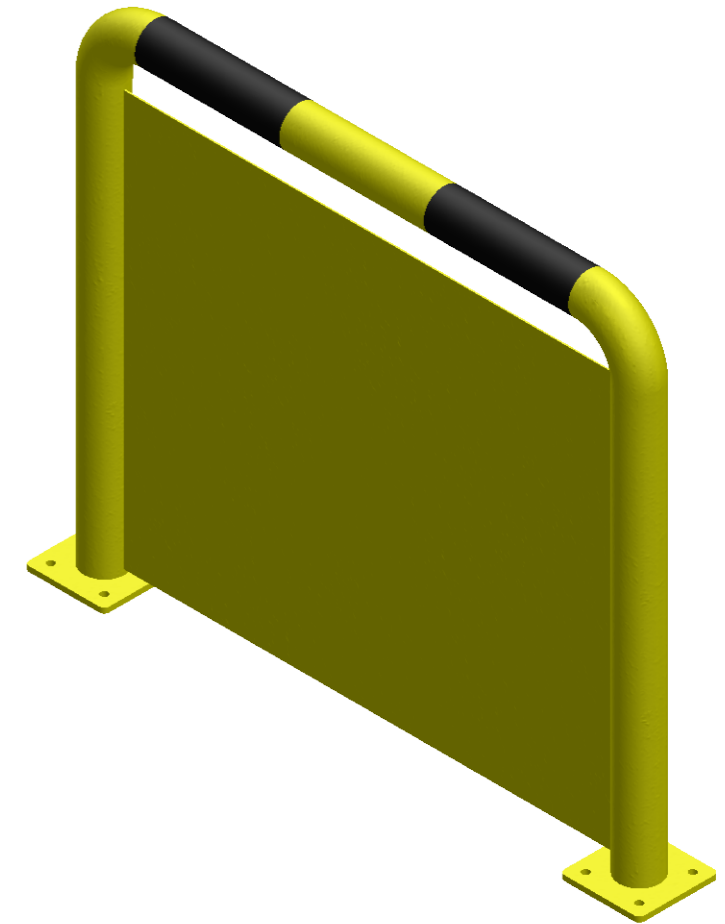
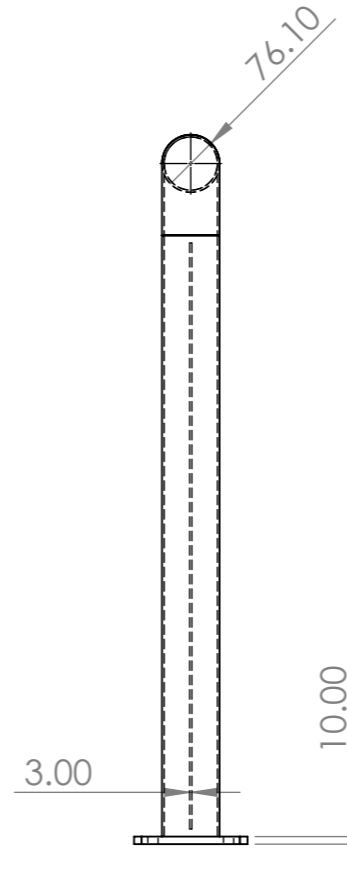



REV	REVISION NOTES	REVISION BY	REVISION DATE
1			
2			
3			
4			

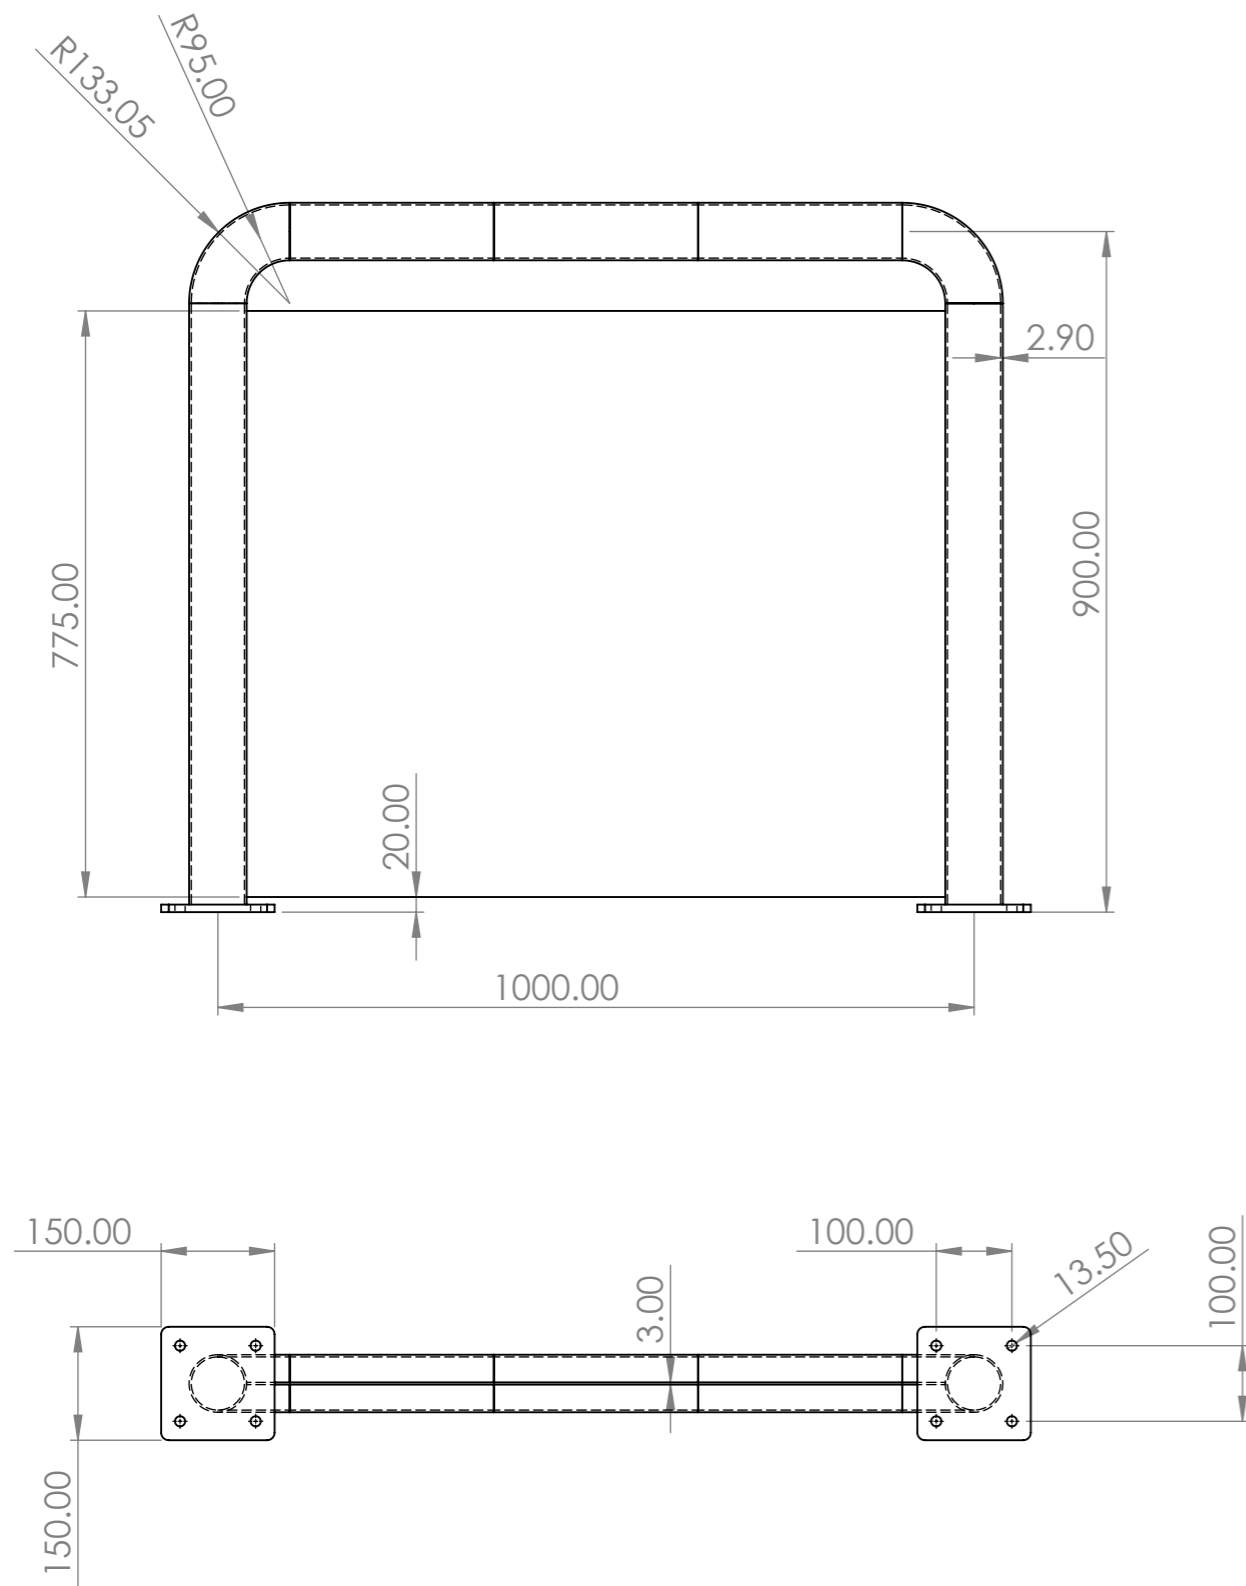

	UNLESS OTHERWISE SPECIFIED: DIMENSIONS ARE IN MILLIMETERS TOLERANCES: X: 2.5 X.XX: 0.13 X.X: 0.25 X.XXX: 0.013		CUSTOMER:	
	MATERIAL: Plain Carbon Steel		DESCRIPTION: Straight Guard with infill L1000mm x H900mm	
17 Bridge Street Pendlebury Manchester M27 4DU	FINISH: Powdercoated WEIGHT: 34.20 Kg	BY: _____ DATE: _____	DWG NO: SGWI-L1000-H900-D76	
DEBUR AND BREAK SHARP EDGES DO NOT SCALE DRAWING IF IN DOUBT ASK!	DRAWN: LH CHECKED: APPROVED:	REV:	SHEET SCALE: 1:10 SHEET SIZE: A3 SHEET NUMBER: 1 OF 1	